


**EXISTING CONDITIONS**  
SCALE: 1" = 40'

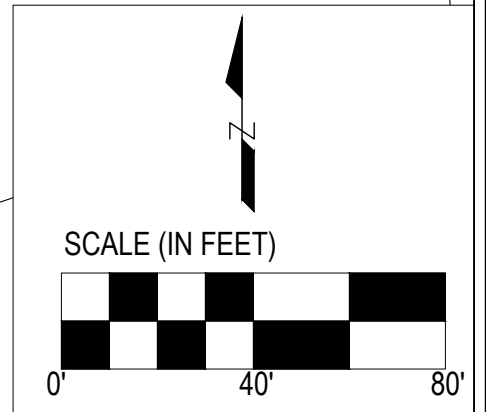

NO.	DESCRIPTION	BY	DATE


\\192.168.3.185\data\Admin\AE Logo\AE Logo.jpg  
 1004 ARENDELL STREET  
 MOREHEAD CITY, NC 28557  
 PHONE: (252) 622-338  
 FAX: (252) 622-4505  
 www.arendallengineers.com

CLIENT:  
 D.A. BALLOU  
 303 GEORGIA AVE  
 MOREHEAD CITY, NC 28557


PROJECT:  
 WATERFRONT IMPROVEMENTS  
 303 GEORGIA AVE  
 MOREHEAD CITY, NC 28557

DRAWING TITLE:  
 EXISTING CONDITIONS

SCALE: 1" = 40'	SHEET #:
DATE: 2021-08-23	<b>C2</b>
DRAWN BY: SRS	
APPROVED BY: JJW	
PROJECT #: 21092	

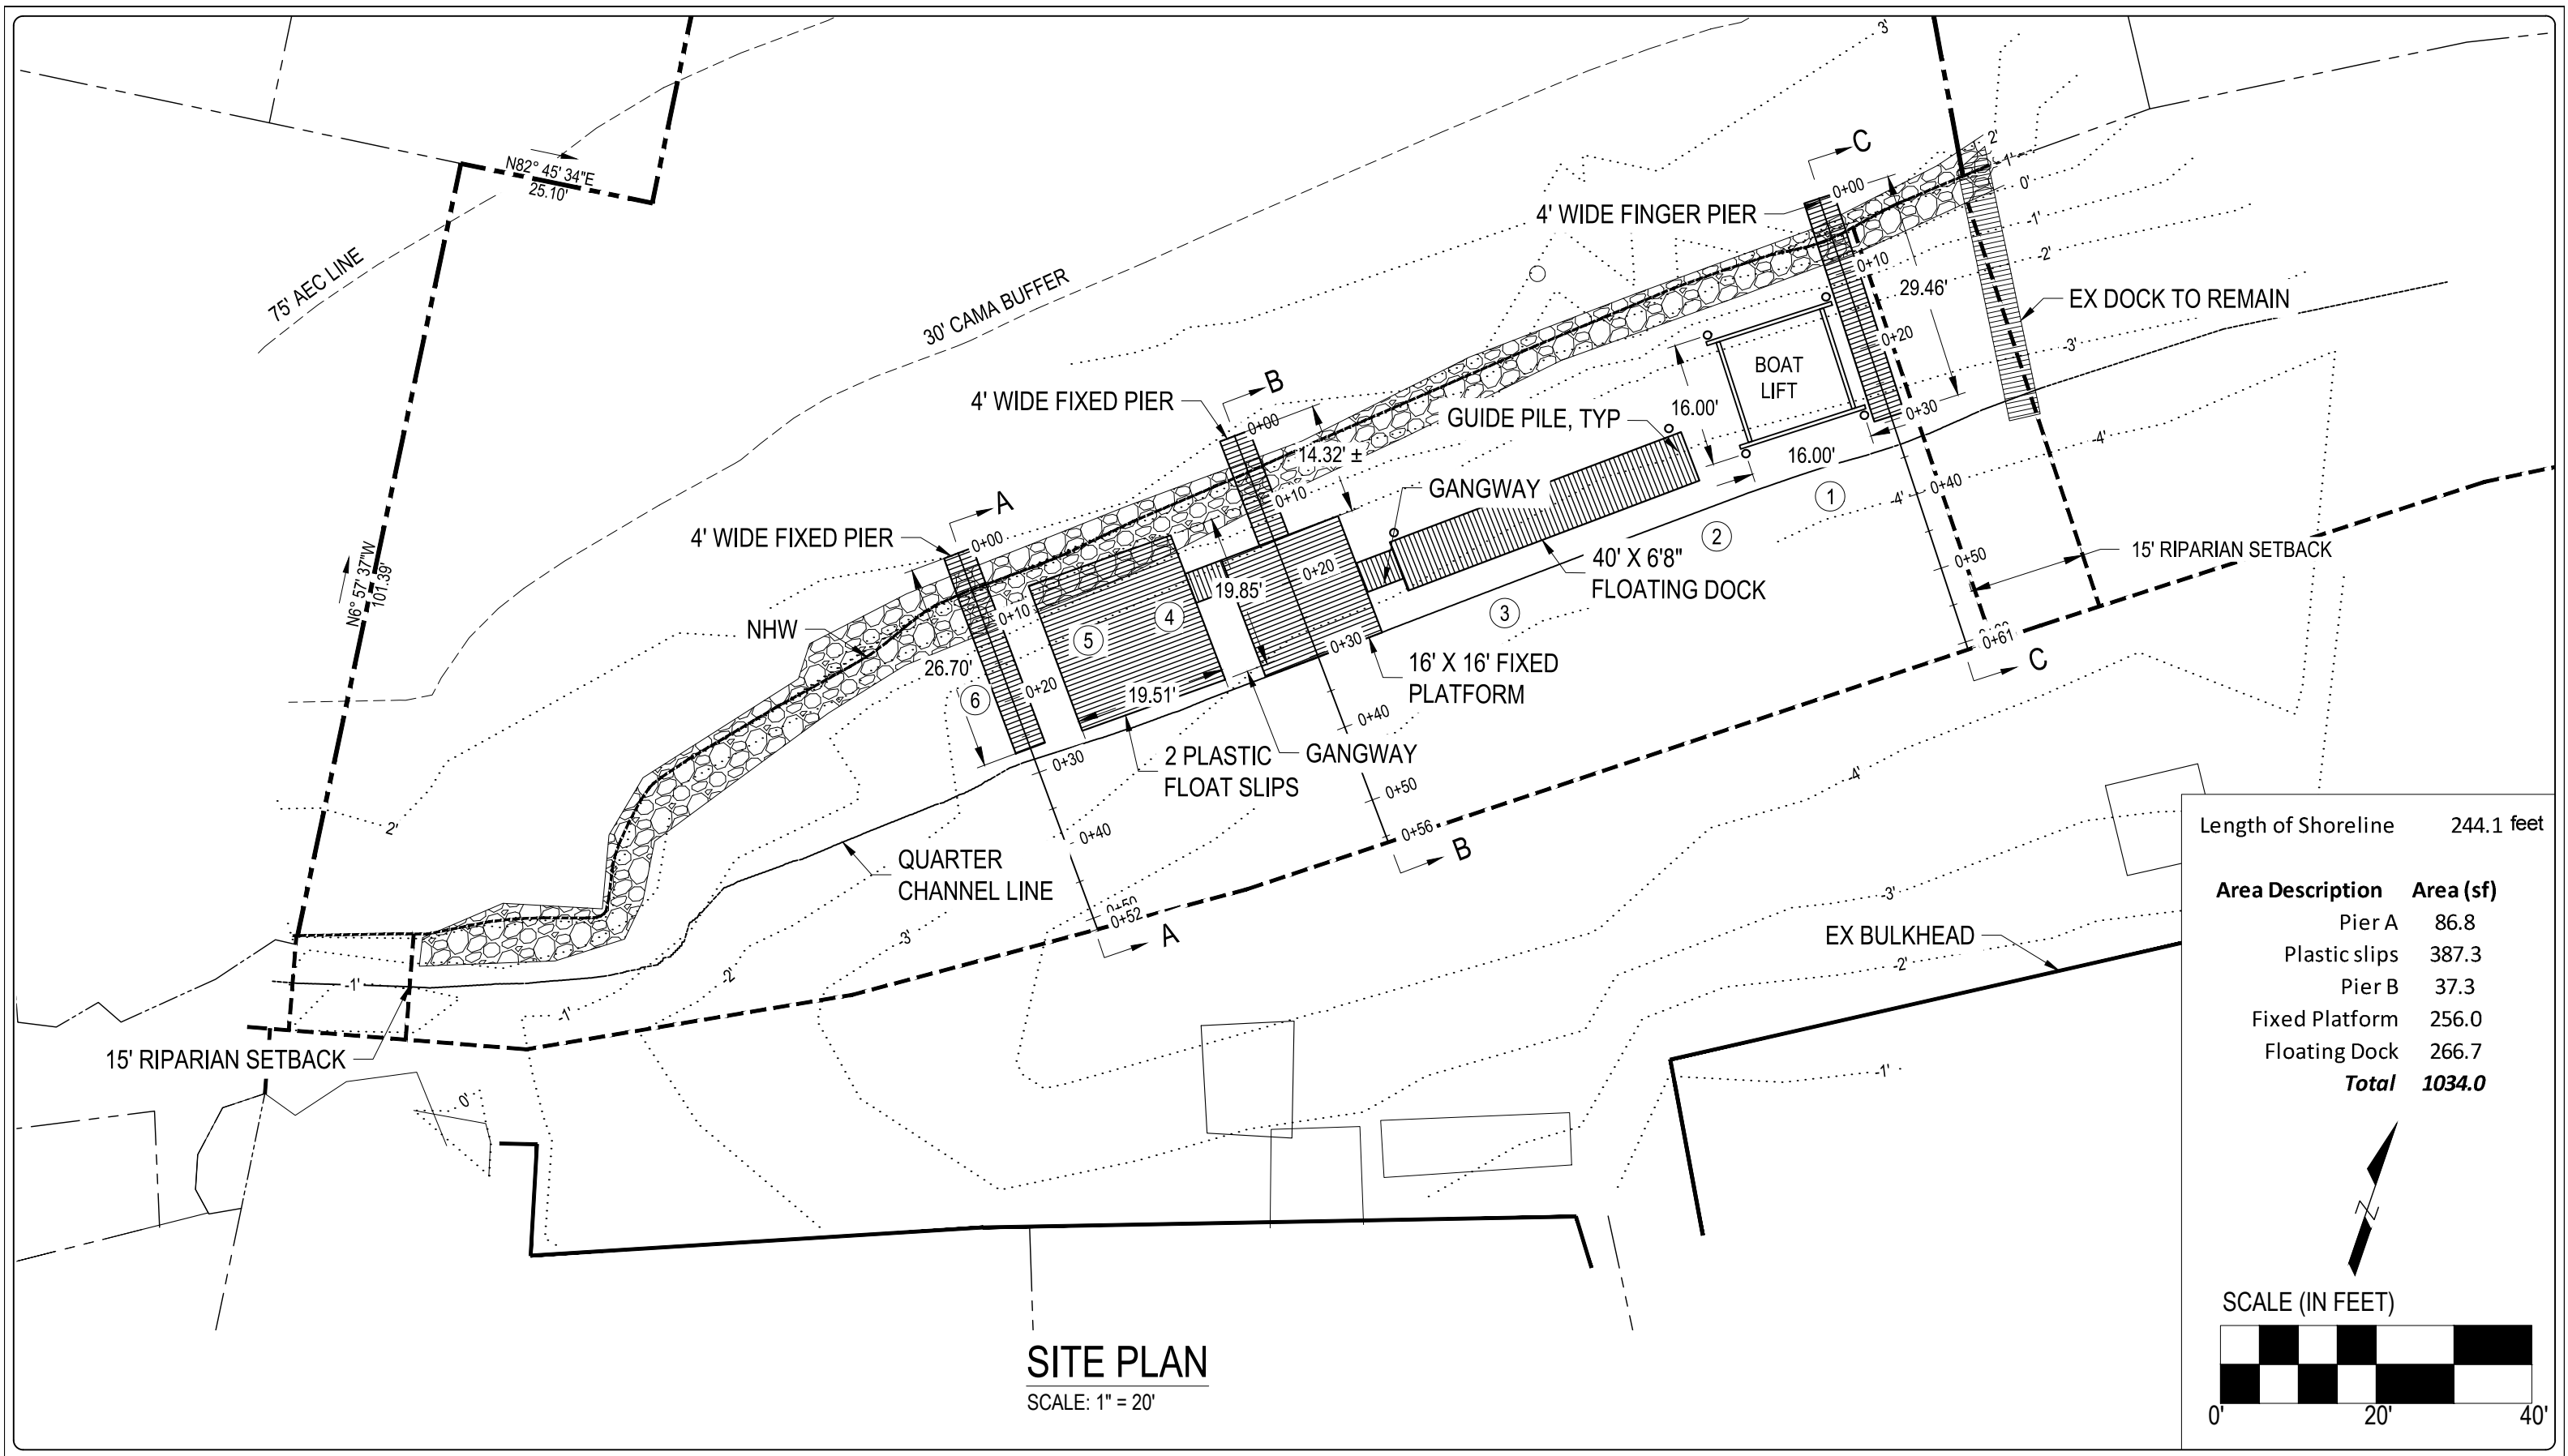

Length of Shoreline	244.1 feet
<b>Area Description</b>	<b>Area (sf)</b>
Pier A	86.8
Plastic slips	387.3
Pier B	37.3
Fixed Platform	256.0
Floating Dock	266.7
<b>Total</b>	<b>1034.0</b>

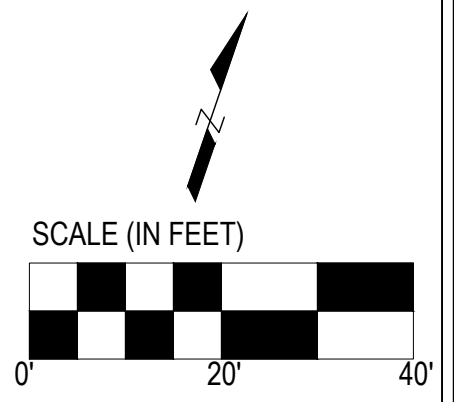

**SITE PLAN**  
SCALE: 1" = 20'

NO.	DESCRIPTION	BY	DATE

\\192.168.3.185\data\Admin\AE Logo\AE Logo.jpg  
 1004 ARENDELL STREET  
 MOREHEAD CITY, NC 28557  
 PHONE: (252) 622-338  
 FAX: (252) 622-4505  
 www.arendallengineers.com

CLIENT:  
 D.A. BALLOU  
 303 GEORGIA AVE  
 MOREHEAD CITY, NC 28557

PROJECT:  
 WATERFRONT IMPROVEMENTS  
 303 GEORGIA AVE  
 MOREHEAD CITY, NC 28557

DRAWING TITLE:  
 SITE PLAN

SCALE: 1" = 20'	SHEET #:
DATE: 2021-08-23	<b>C3</b>
DRAWN BY: SRS	
APPROVED BY: JJW	
PROJECT #: 21092	