


SITE PLAN
SCALE: 1" = 50'

NOTE:
 1. PROPERTY BOUNDARY SURVEY PROVIDED BY JAMES I. PHILLIPS III DATED 07/12/22.
 2. PARKING SPACES WILL BE PROVIDED FOR A MINIMUM OF 60% OF THE NUMBER OF BOATS TO BE STORED ON SITE.

- BUILDING SETBACK
- ~~~~~ LANDSCAPE SCREEN
- PROPERTY LINE

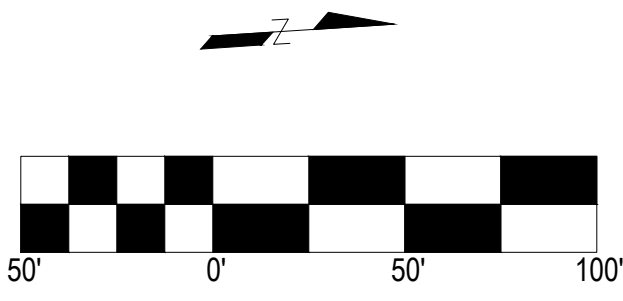

THIS DRAWING IS THE PROPERTY OF ARENDELL ENGINEERS AND IS NOT TO BE REPRODUCED OR USED FOR ANY PROJECT IN WHOLE OR IN PART WITHOUT EXPRESS WRITTEN PERMISSION.

PROJECT MANAGER: JWW
 DESIGNED: SRS
 DRAWN BY: SRS
 CHECKED: JWW
 SCALE: 1" = 50'
 DATE: 05/06/2022



1004 Arendell Street
 Morehead City, NC 28557
 (252) 622-4338
 Fax: (252) 622-4505

www.arendellengineers.com
 North Carolina Certification No. C-1509

OWNER:
 KYLE MCCARTY
 5807 SAINT MARY'S RD
 HILLSBOROUGH NC 27278

PROJECT:
 SPECIAL USE PERMIT REQUEST
 5621 HIGHWAY 70
 MOREHEAD CITY, NORTH CAROLINA

CARTERET COUNTY, NC

DRAWING:
 SITE PLAN

Preliminary Drawing
 Not For Construction

NO.	REVISION	BY	DATE
1	REVISION #1	JWW	07/25/22

SHEET NO:

C1

OF: 01
 JOB NO. 22051